

AERODROME CHART - ICAO

38°46'27"N
009°08'03"W

ELEV 108 m

LISBOA ARR INFORMATION 124.155
LISBOA DEP INFORMATION 121.955
LISBOA DELIVERY 118.955

LISBOA GROUND 121.755
LISBOA TOWER 118.105


LISBOA, Humberto Delgado (LPPT)

LIGHTING AIDS RWY02/20 AND EXIT TWY

MARKING AIDS RWY02/20 AND EXIT TWY


RWY 02 precision approach CAT II / III lighting system

RWY20 precision approach CAT II / III lighting system

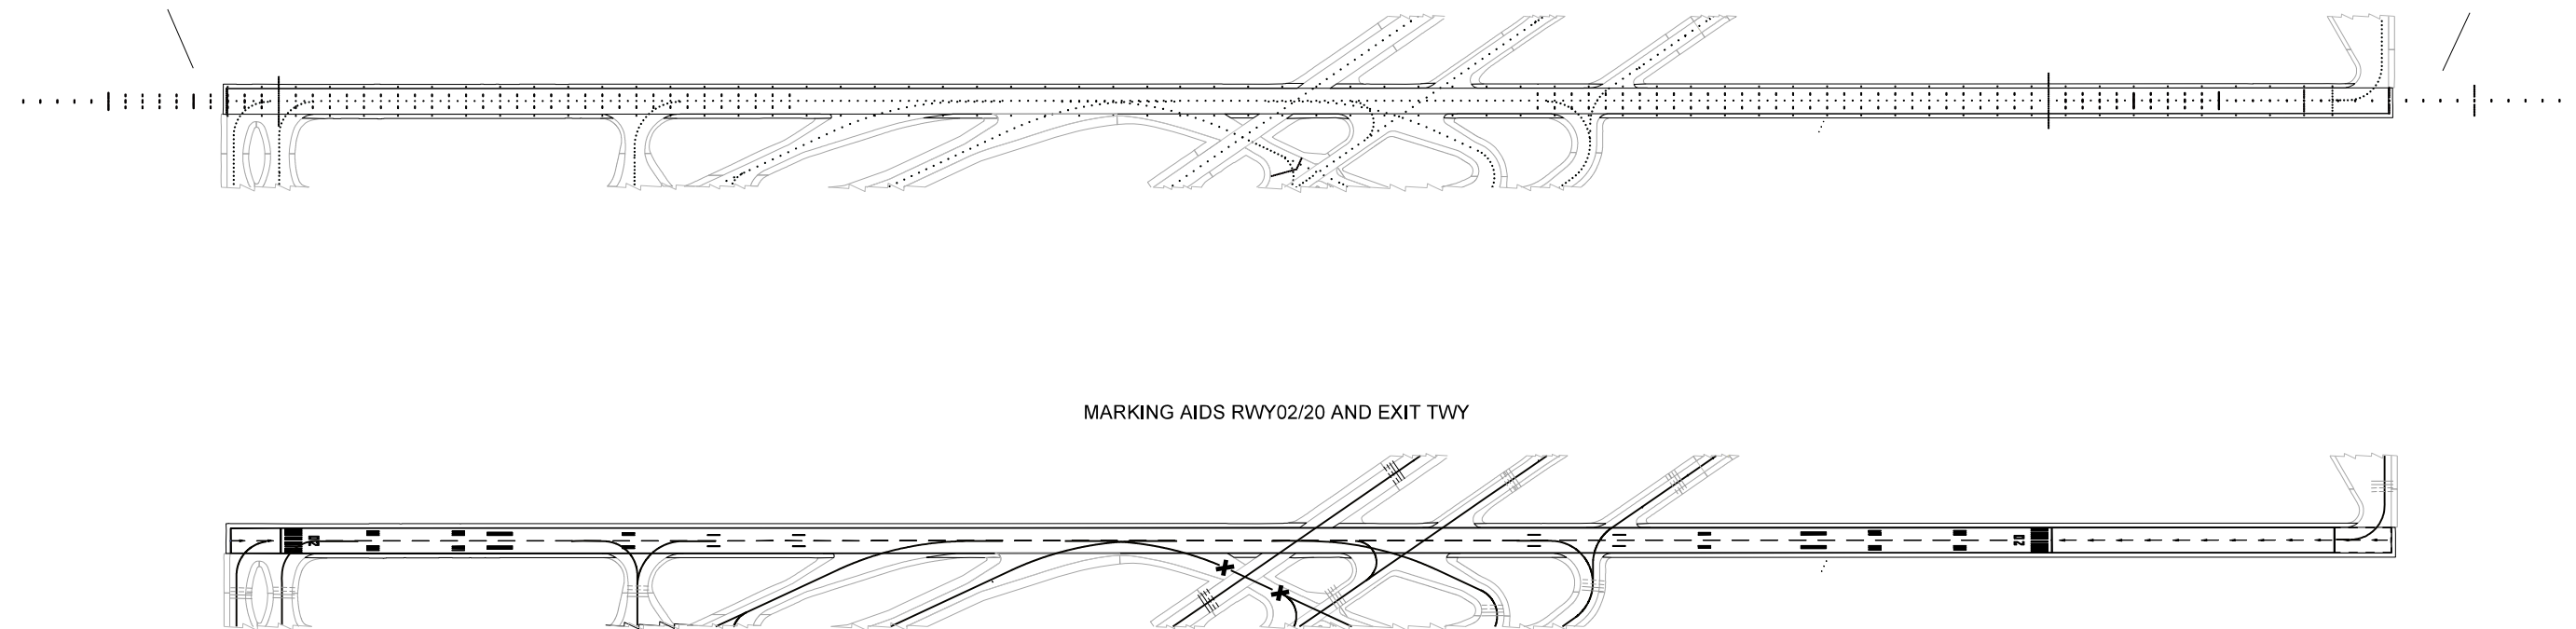

LEGEND

RWY - holding position marking	Precision APCH RWY CATII/III	
	Non-precision and precision APCH RWY CAT I	
Intermediate holding position marking		
TWY and RWY lights		
Stop bar		

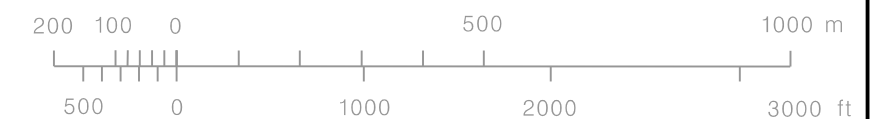

MAG VAR changed. New RWY designator.

THIS PAGE INTENTIONALLY LEFT BLANK