
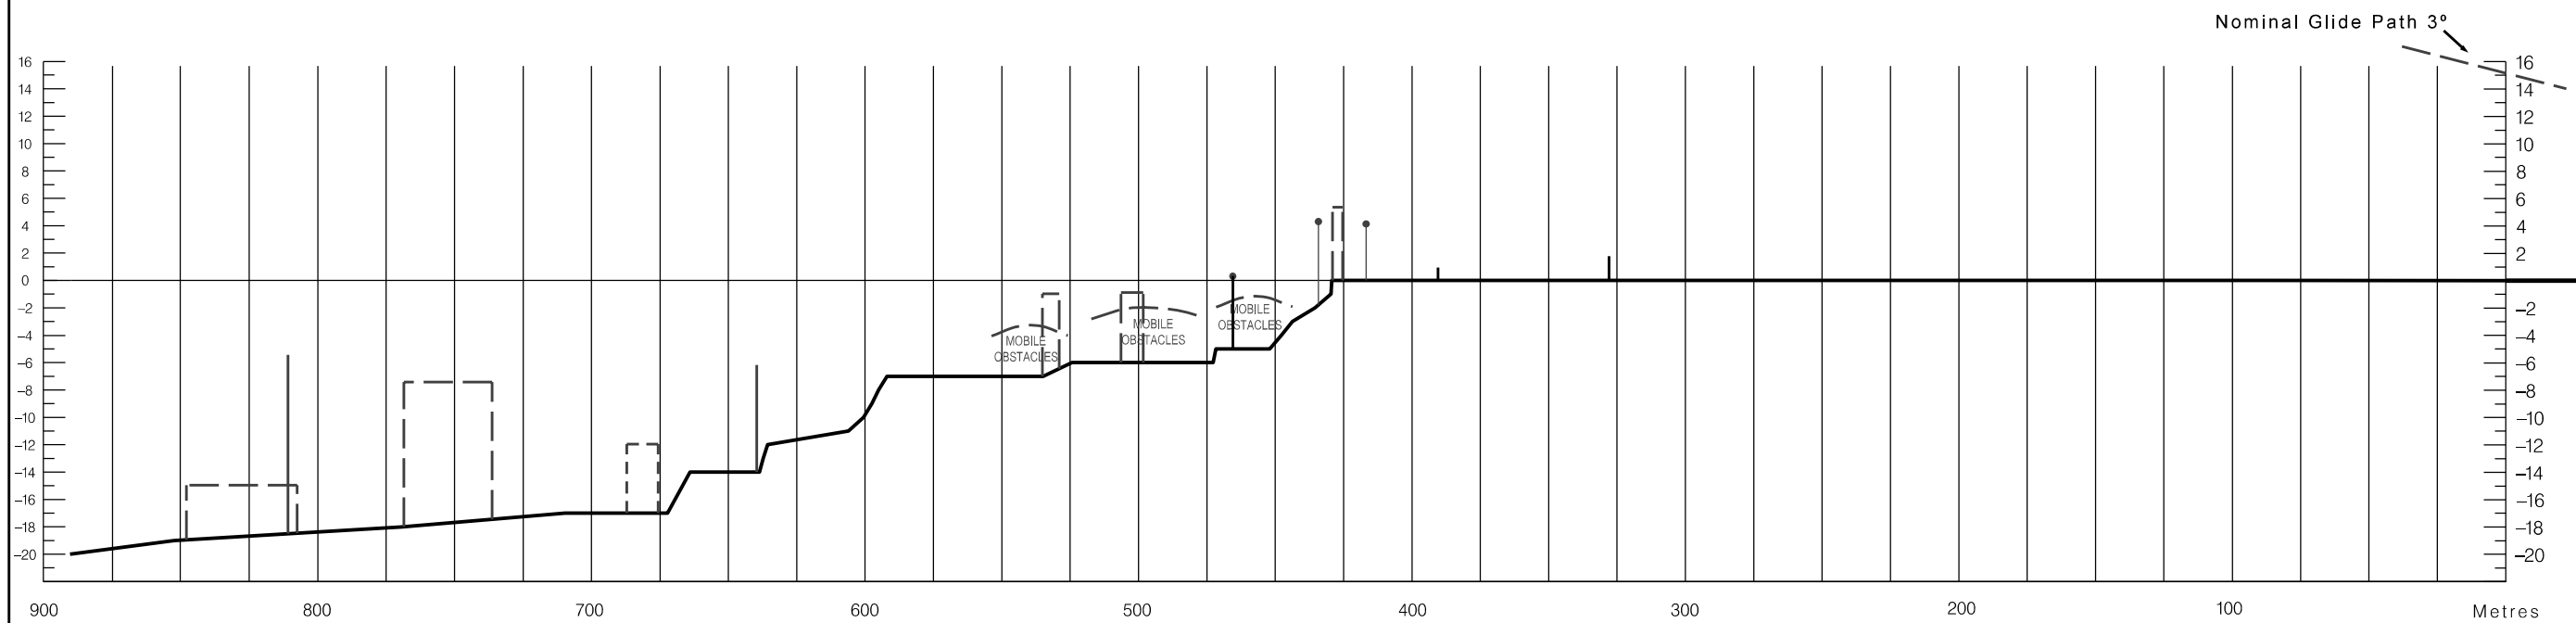


PRECISION APPROACH TERRAIN CHART - ICAO

LISBOA, Humberto Delgado
(LPPT) RWY 02

DIMENSIONS AND ELEVATIONS IN METRES

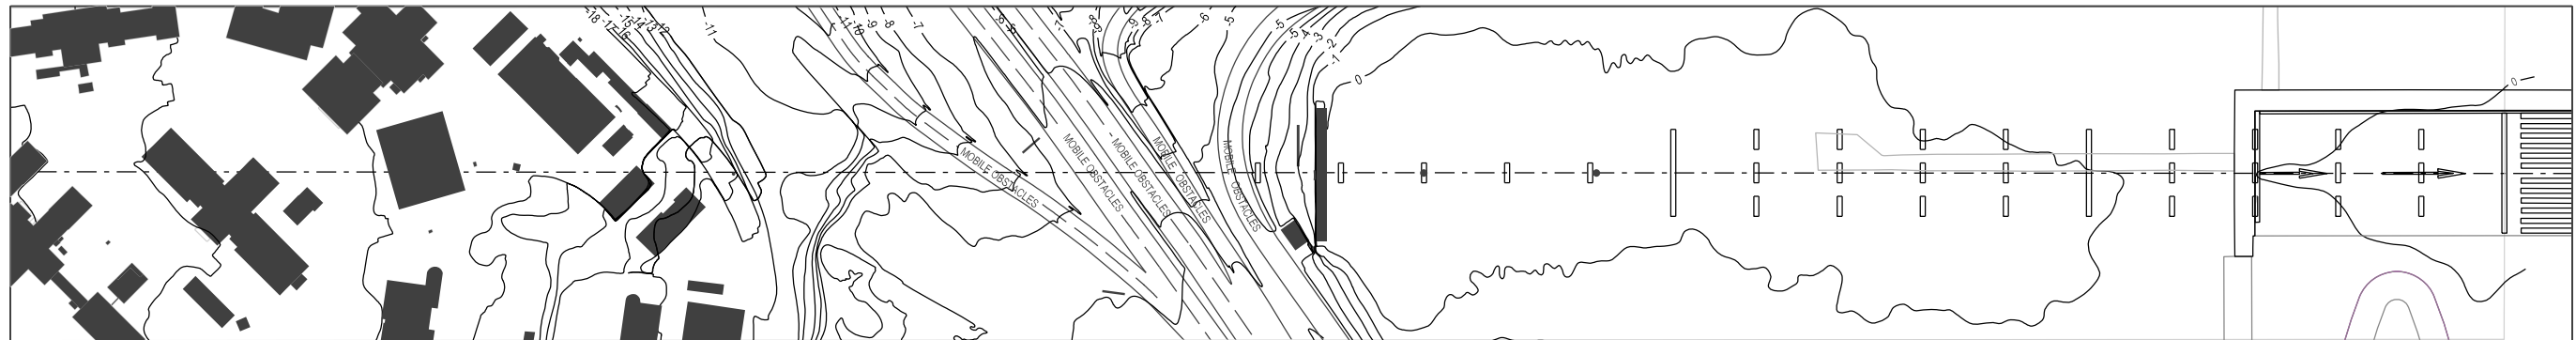

HORIZONTAL SCALE 1:2500

VERTICAL SCALE 1:500

CONTOURS AND HEIGHTS ARE RELATED
TO ELEVATION OF RWY THR

LEGEND	
CONTOUR	
CENTRE-LINE PROFILE	
BUILDING	
APPROACH LIGHTS	

AMENDMENT RECORD		
N°	DATE	ENTERED BY

MAG VAR changed. New RWY designator.

THIS PAGE INTENTIONALLY LEFT BLANK